



FRONT ELEVATION

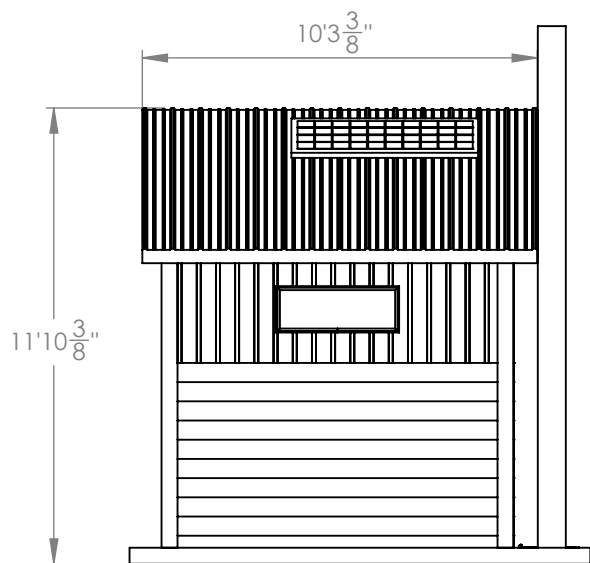

RIGHT ELEVATION

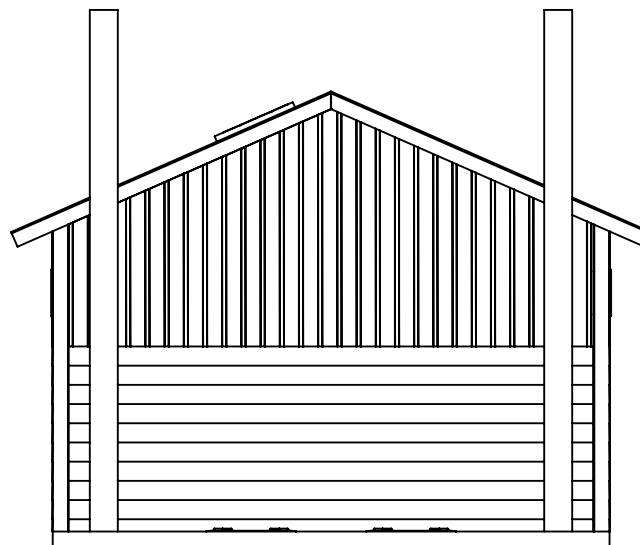

REAR ELEVATION

PROPRIETARY AND CONFIDENTIAL





THE INFORMATION CONTAINED IN THIS DRAWING IS THE SOLE PROPERTY OF DURACON INDUSTRIES. ANY REPRODUCTION IN PART OR AS A WHOLE WITHOUT THE WRITTEN PERMISSION OF DURACON INDUSTRIES IS PROHIBITED.



Box 127
Rosenort, MB
R0G 1W0

PH: 204-746-8822
www.duracon.ca

TITLE:
Double Unit Standard

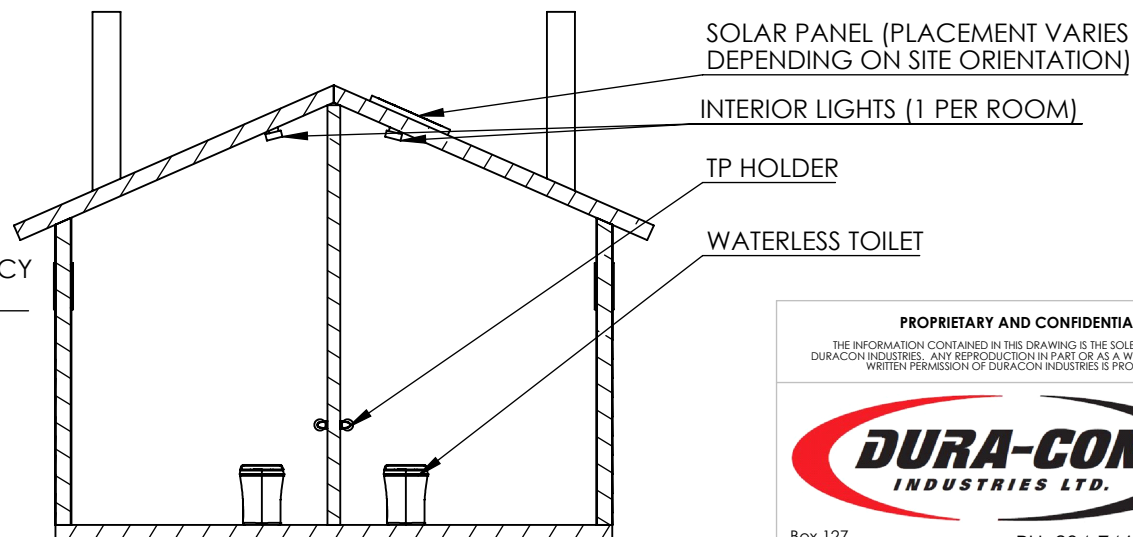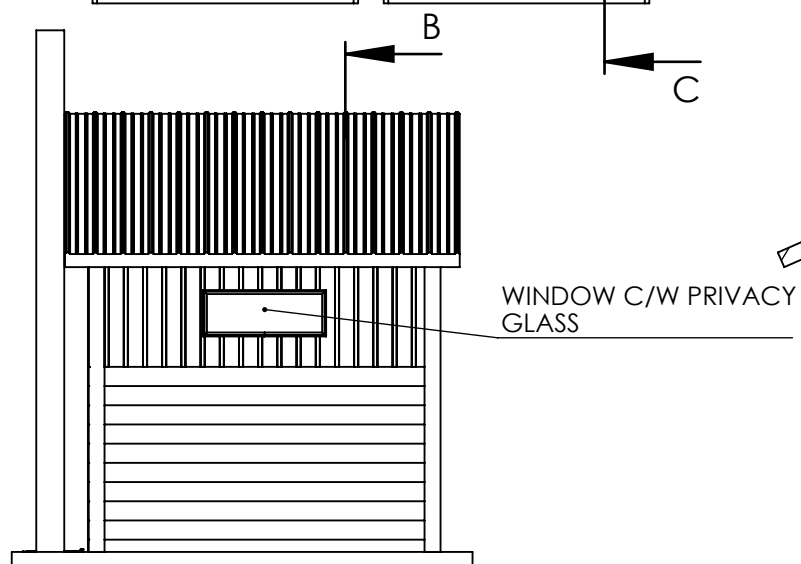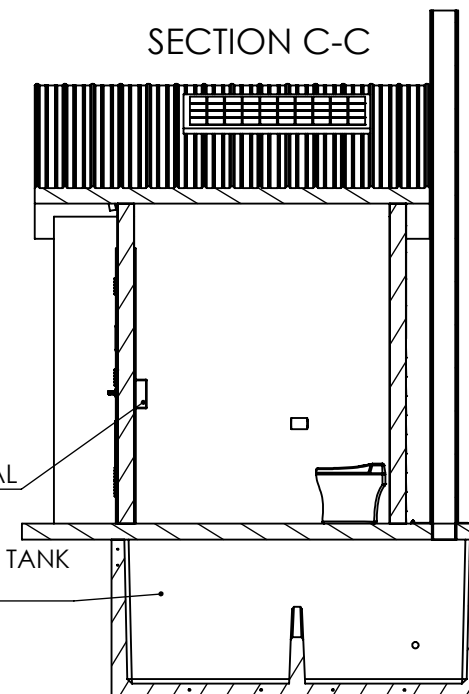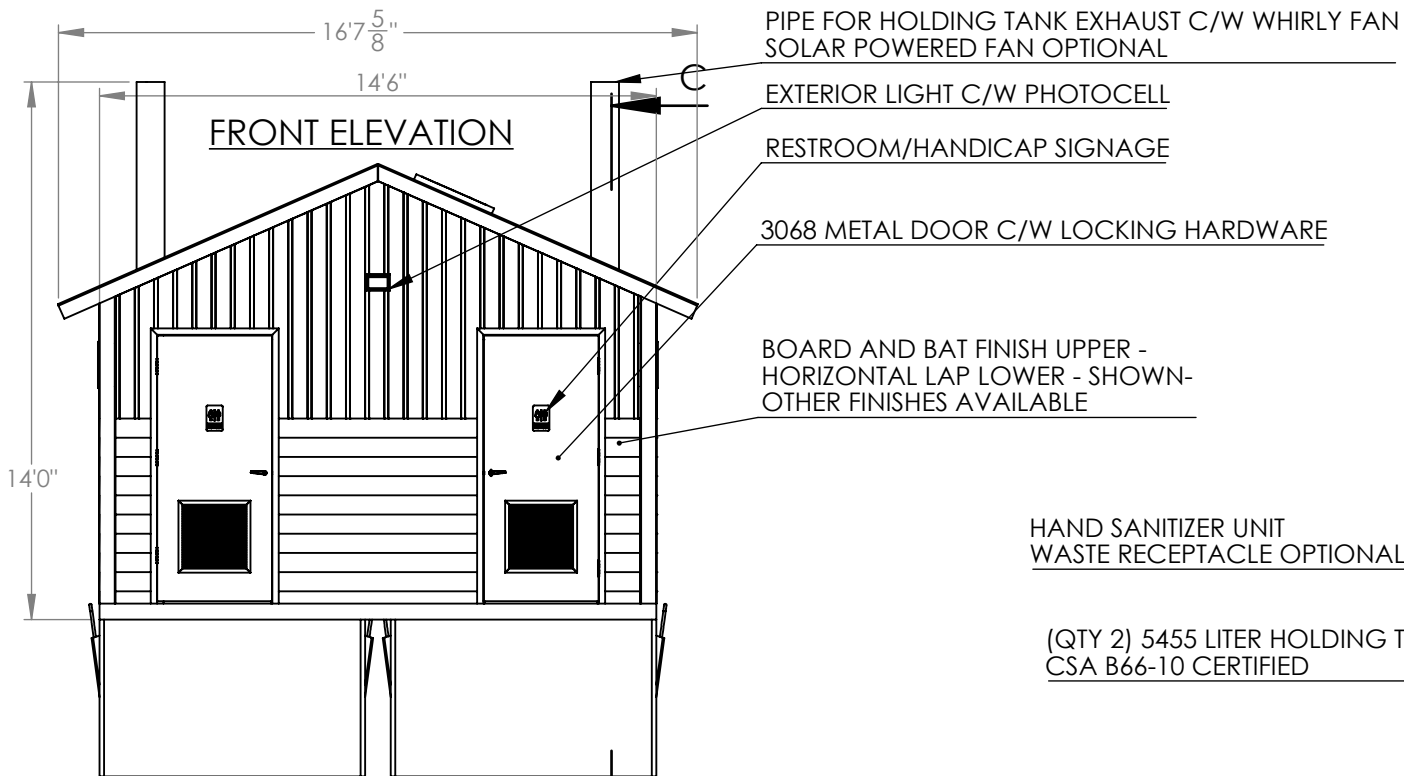

PROPRIETARY AND CONFIDENTIAL

THE INFORMATION CONTAINED IN THIS DRAWING IS THE SOLE PROPERTY OF DURA-CON INDUSTRIES. ANY REPRODUCTION IN PART OR AS A WHOLE WITHOUT THE WRITTEN PERMISSION OF DURA-CON INDUSTRIES IS PROHIBITED.


DURA-CON
INDUSTRIES LTD.

Box 127
Rosenort, MB
R0G 1W0

PH: 204-746-8822
www.duracon.ca

TITLE:
Double Unit Standard

10/22/19 DRAWN BY: TH SHEET 2 OF 3

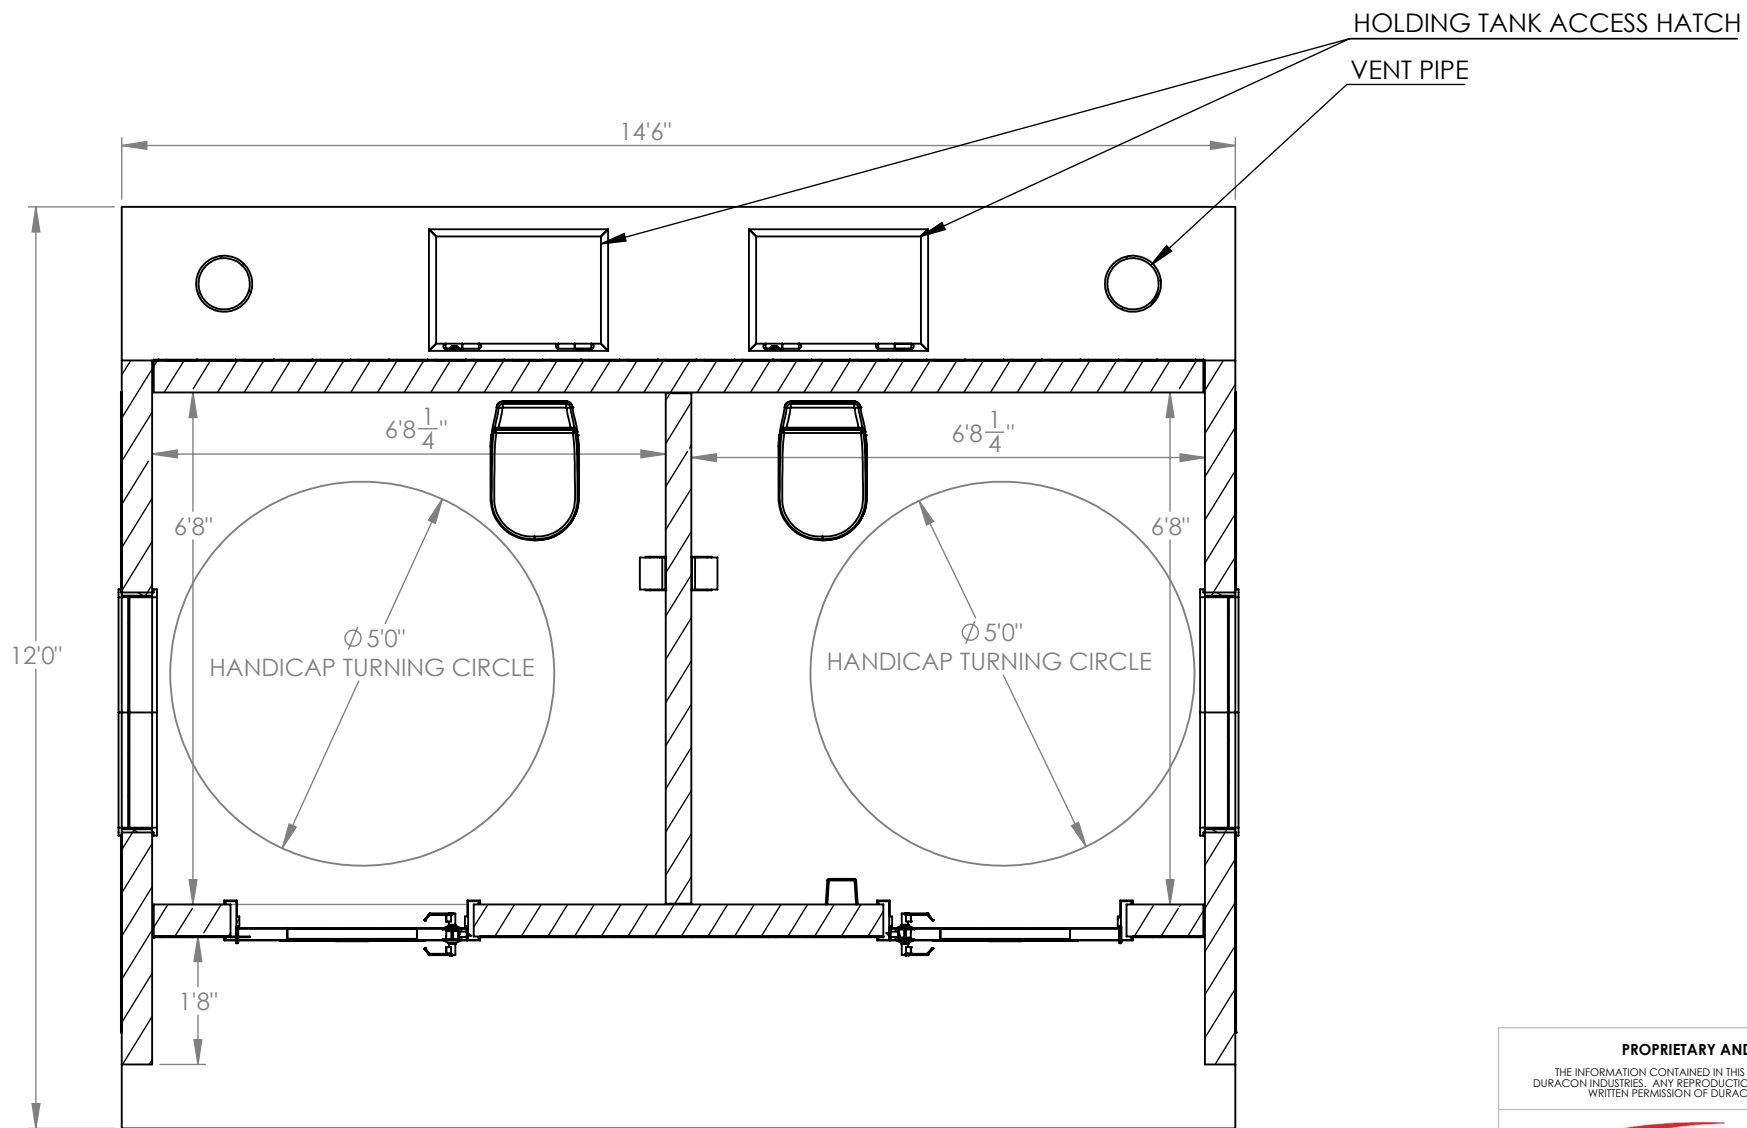

SECTION D-D
SCALE 1 : 30

PROPRIETARY AND CONFIDENTIAL

THE INFORMATION CONTAINED IN THIS DRAWING IS THE SOLE PROPERTY OF DURA-CON INDUSTRIES. ANY REPRODUCTION IN PART OR AS A WHOLE WITHOUT THE WRITTEN PERMISSION OF DURA-CON INDUSTRIES IS PROHIBITED.



Box 127
Rosenort, MB
R0G 1W0

PH: 204-746-8822
www.duracon.ca

TITLE:
Double Unit Standard